

SHEET NOTES

FACILITIES SERVICES

"World Class Facilities
Professionals Serving ISU
Together

(208) 282-4086 OFFICE
(208) 282-4618 FAX

14 POND STUDENT UNION
IDAHO STATE UNIVERSITY
1010 South 5th Ave

Idaho State
UNIVERSITY

BUILDING NUMBER

14

LEVEL

1

DISCIPLINE


Architecture

DRAWING SCALE

1/32" = 1'-0"

UPDATED DATE

10/08/2024

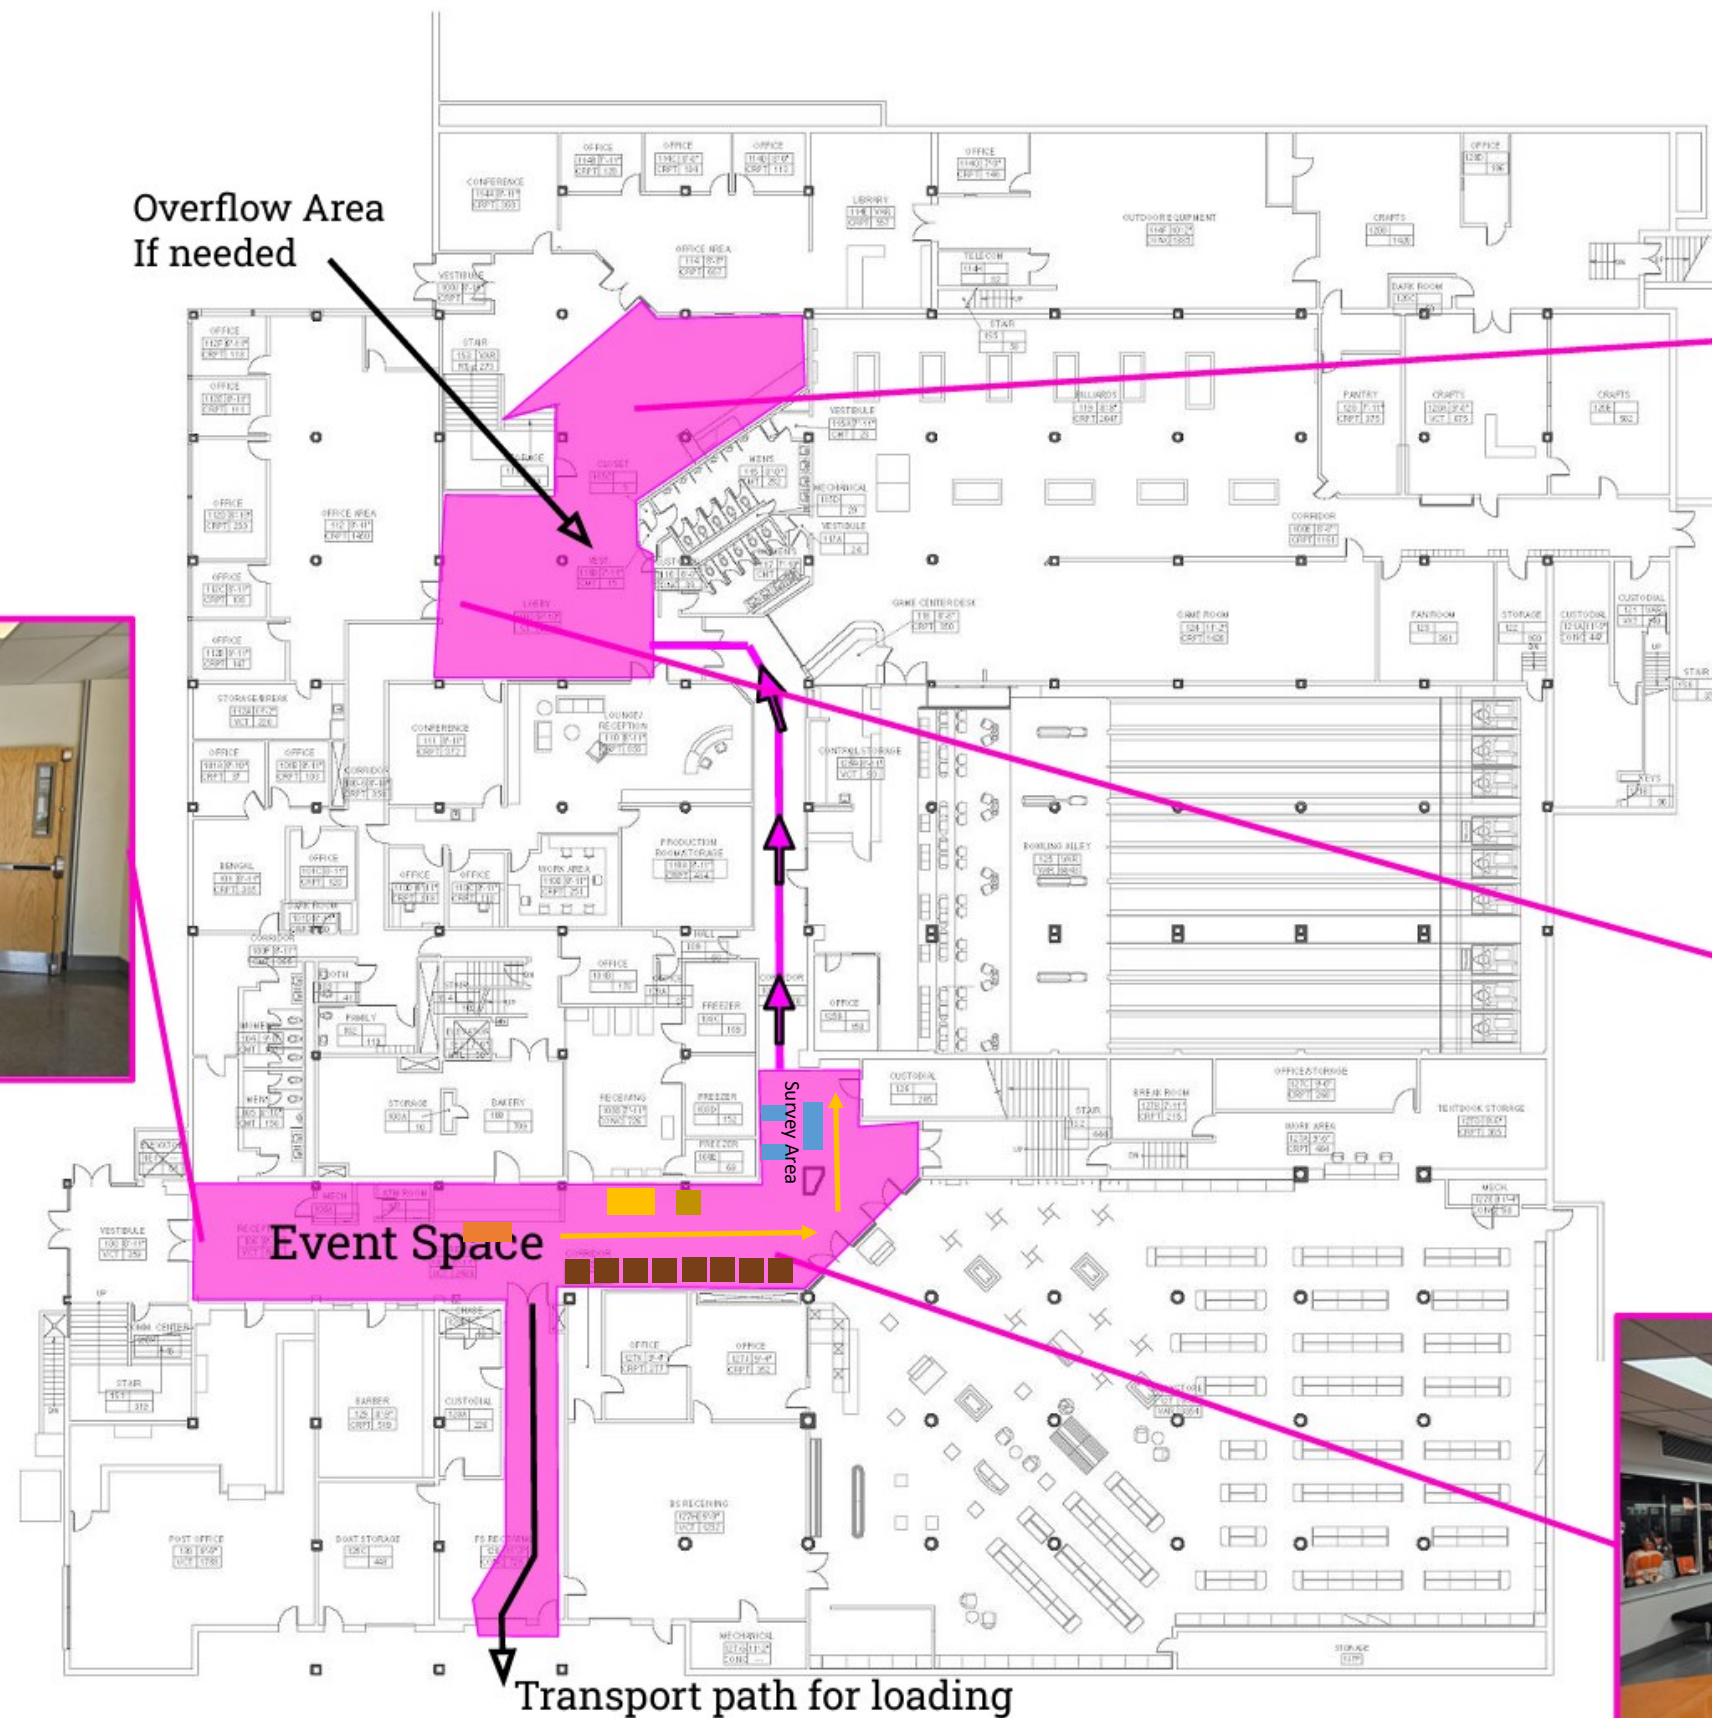

14 - POND STUDENT UNION BUILDING (PSUB) - LEVEL 1 FLOOR PLAN

Scale: 1/32" = 1'-0"

Legend

40in x 48 pallet/tote

Extra Totes/Pallets

8 ft check in table

4ft and 8ft tables for surveys

